
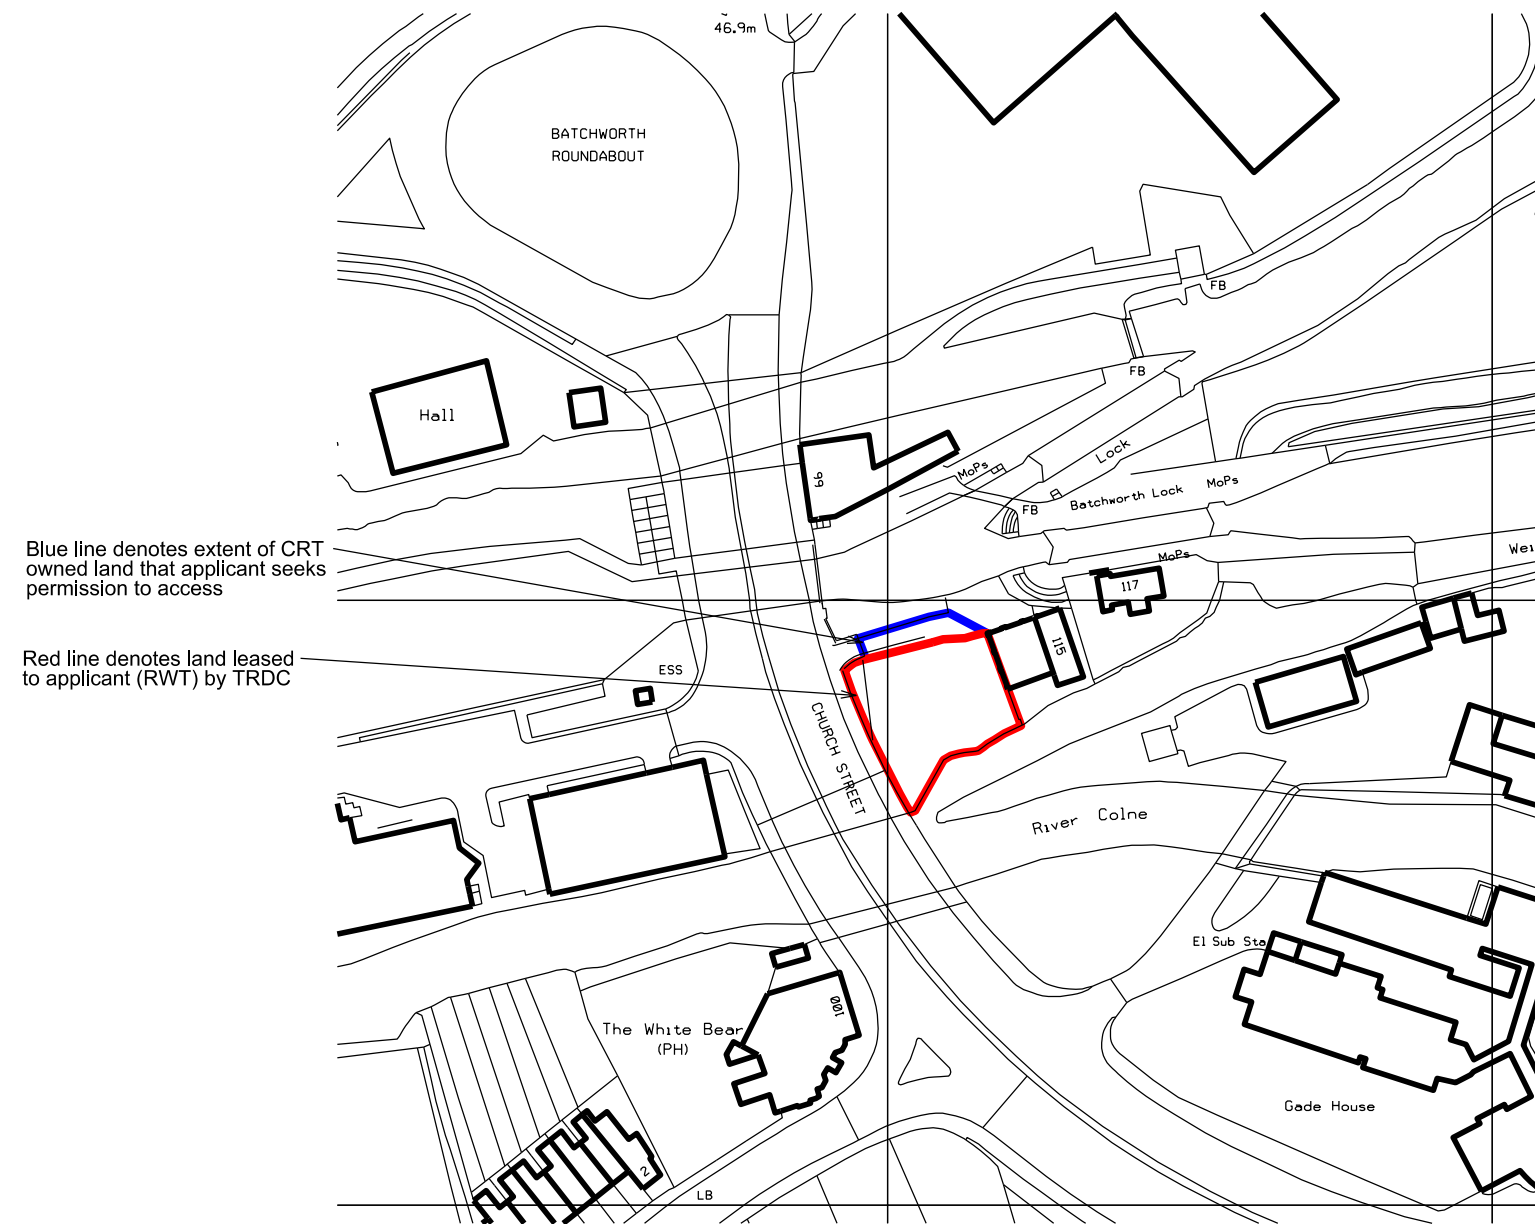
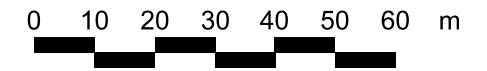


ALL DIMENSIONS TO BE CHECKED ON SITE.  
COPYRIGHT RESERVED.

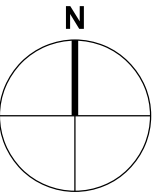

Blue line denotes extent of CRT owned land that applicant seeks permission to access

Red line denotes land leased to applicant (RWT) by TRDC

- D 30.03.17 CDG Application boundary amended
- C 22.02.17 CDG Application boundary amended
- B 10.01.17 CDG Blue Line denotes TRDC ownership
- A 08.12.16 CDG Revised as survey info.

REVISIONS

SCALE	DATE	DRAWN	CHECKED
1:1250	04.10.16	CDG	

PROJECT

**Rickmansworth Waterways Trust  
Education Centre  
Church Street, Rickmansworth**

DRAWING

**Location plan**

Director:  
Christopher Gregory RIBA

2 Oakleigh Drive  
Croxley Green, Rickmansworth  
Hertfordshire WD3 3EF  
T: 01923 202166  
E: enquiries@tec-architecture.com  
Company No: 05450812



DRAWING No.

**162031 - D - 01 - D**